


SHEET 22

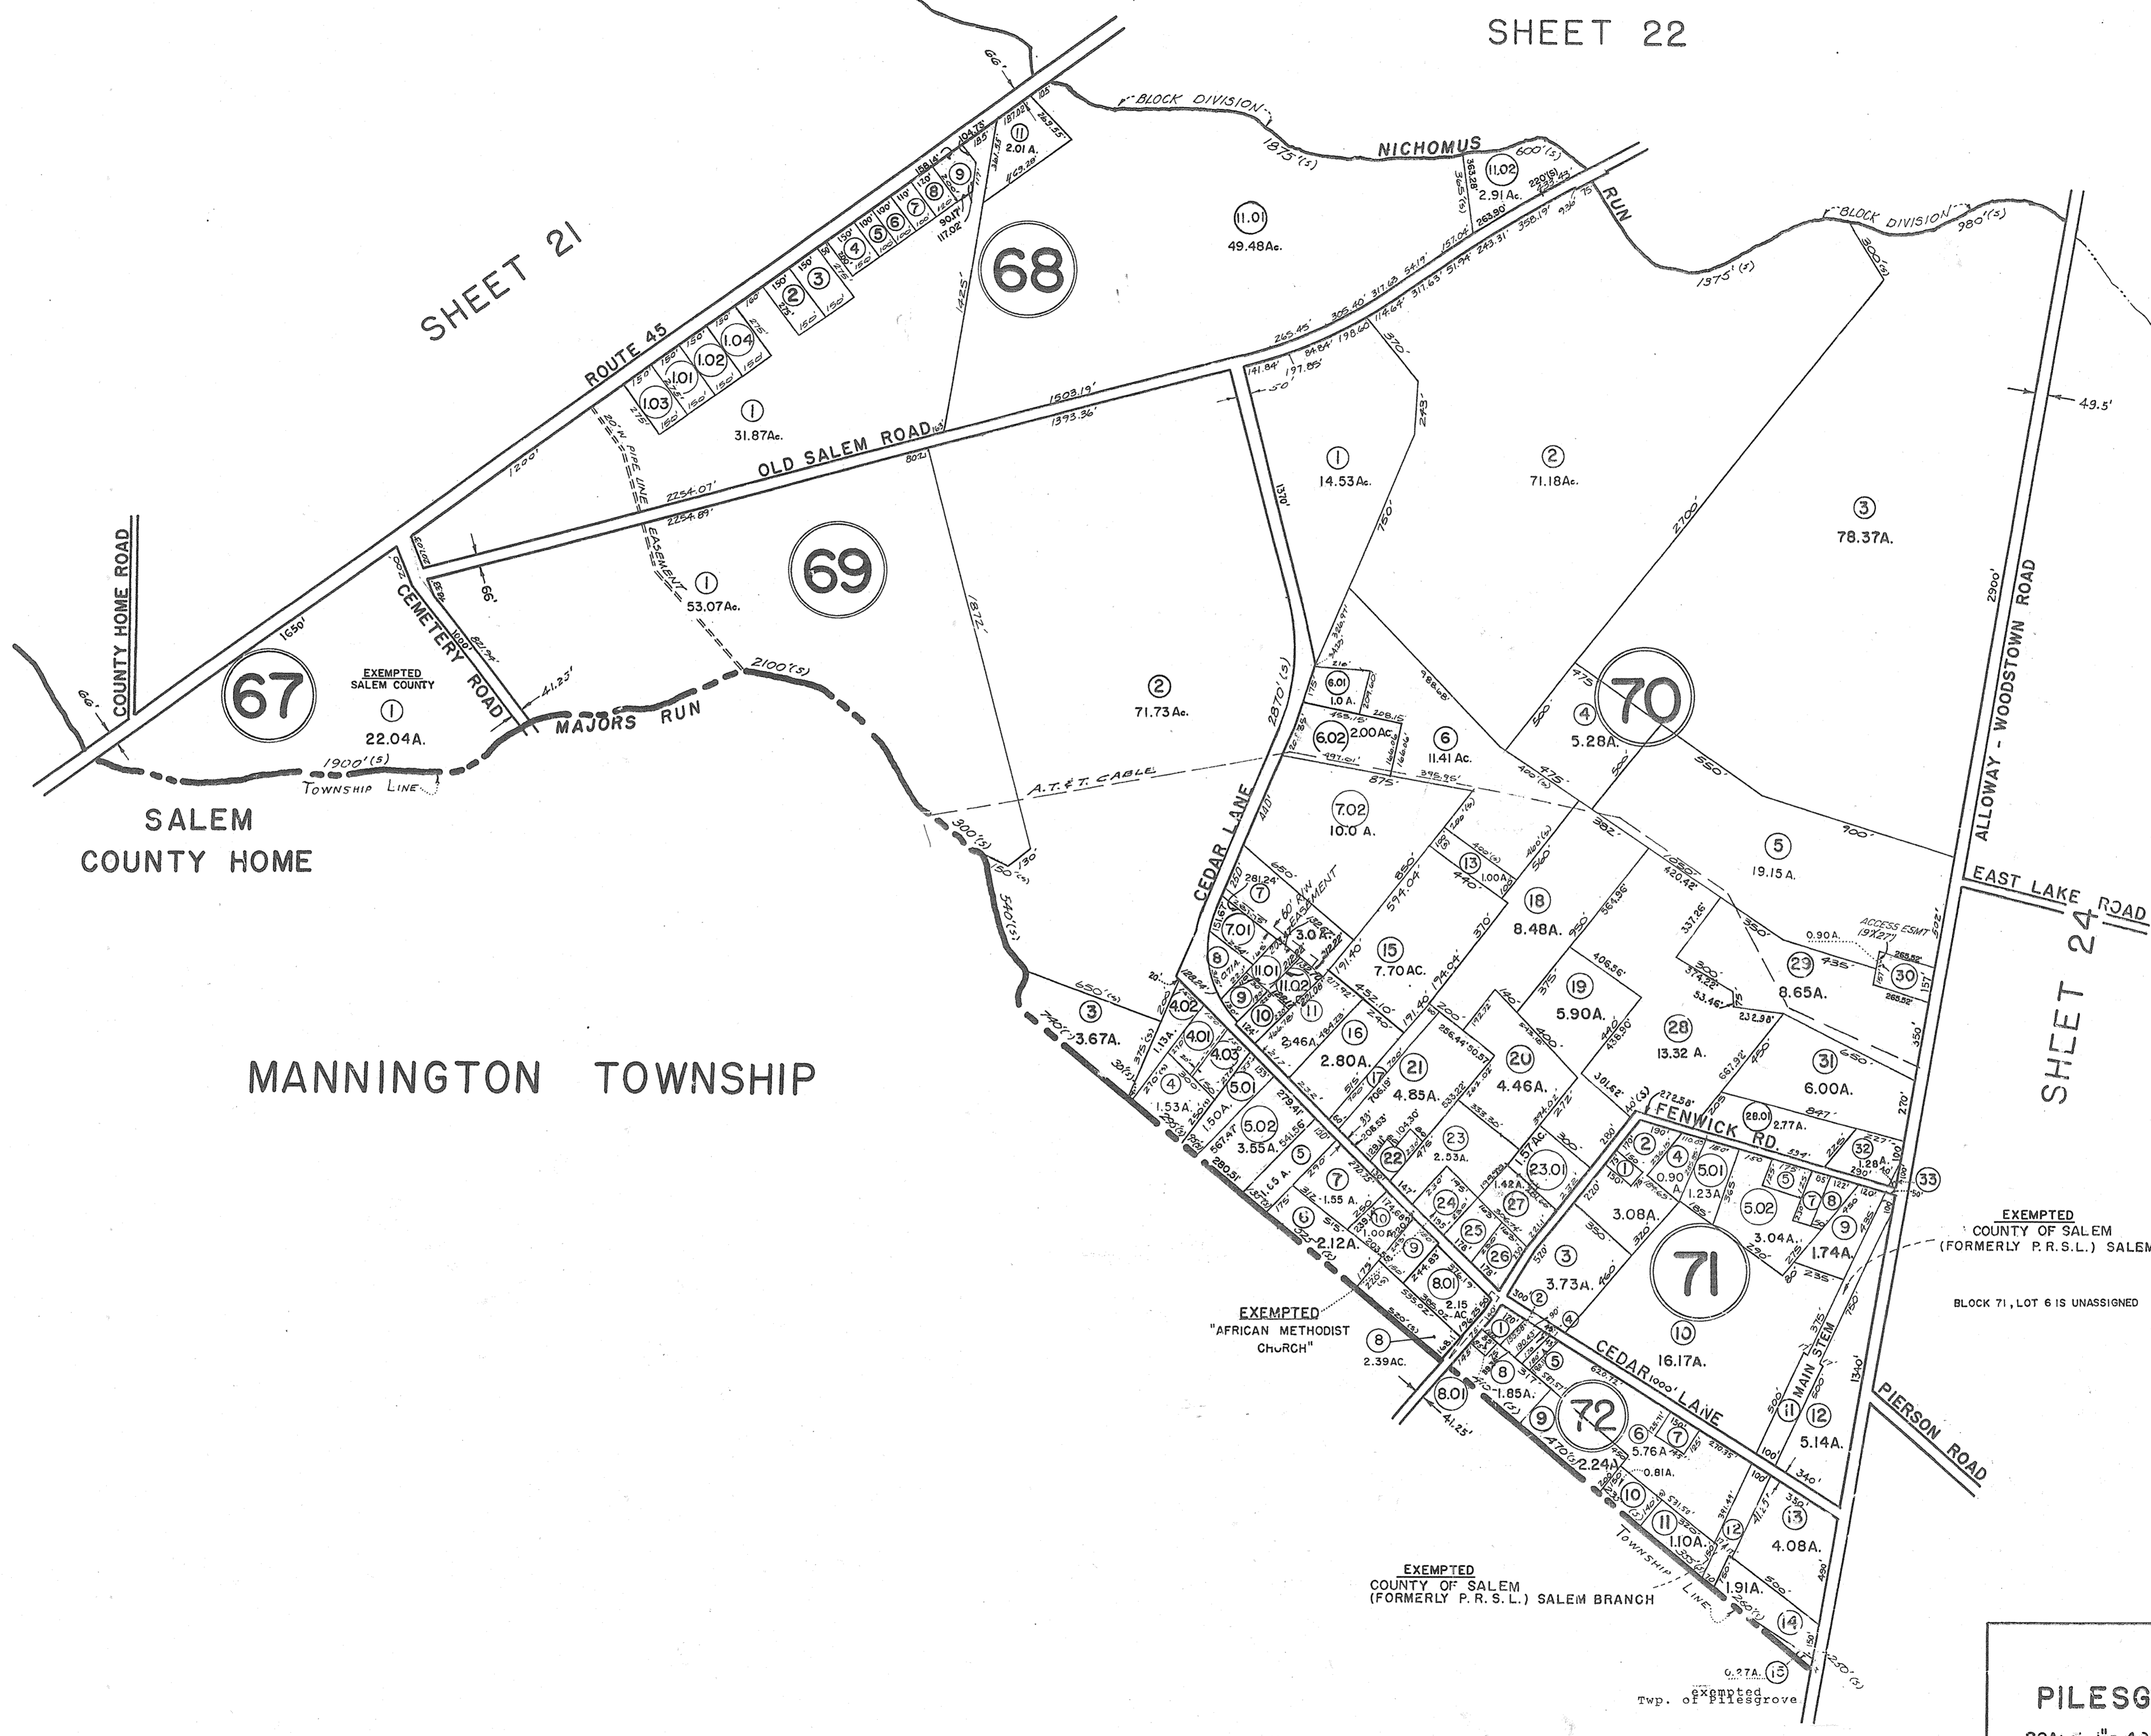

NEW JERSEY DEPARTMENT OF THE TREASURY  
 DIVISION OF TAXATION  
 ENGINEERING & RAILROAD TAX BUREAU  
 APPROVED AS A TAX MAP PURSUANT TO THE  
 PROVISIONS OF CHAPTER 175, LAWS OF 1913, ETC.  
 FOR THE DIRECTOR, DIVISION OF TAXATION  
 BY *[Signature]*  
 DATE AUG - 6 1961, STATE SUPERVISOR  
 SERIAL NO. 327

**TAX MAP**  
**PILESGROVE TOWNSHIP**  
 SCALE 1" = 400' SALEM CO., N.J.  
 SKINNER & COMPTON, ENGINEERS  
 JULY 3, 1961

LOT 14, BLOCK 70 IS UNASSIGNED  
 Lot N<sup>o</sup> 12, Block 70 unassigned 12/1/2000  
 Lot N<sup>o</sup> 10, Block 68 unassigned 2/17/76

THIS SHEET IS A SCANNED COPY OF THE TAX MAP ORIGINALLY PREPARED BY EUGENE  
 COMPTON OF SKINNER & COMPTON, ENGINEERS, DATED JULY 3, 1961.  
 THE ORIGINAL APPROVED MAP IS ON FILE IN THE OFFICE OF THE TOWNSHIP ENGINEER.